



SINGLE POINT TRACK – FIXING DETAILS

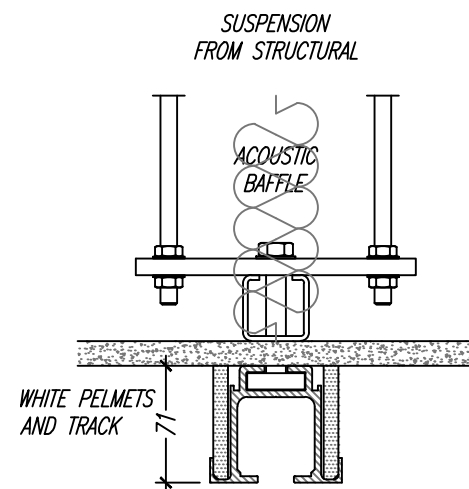

Divisions Operable Wall Systems Limited

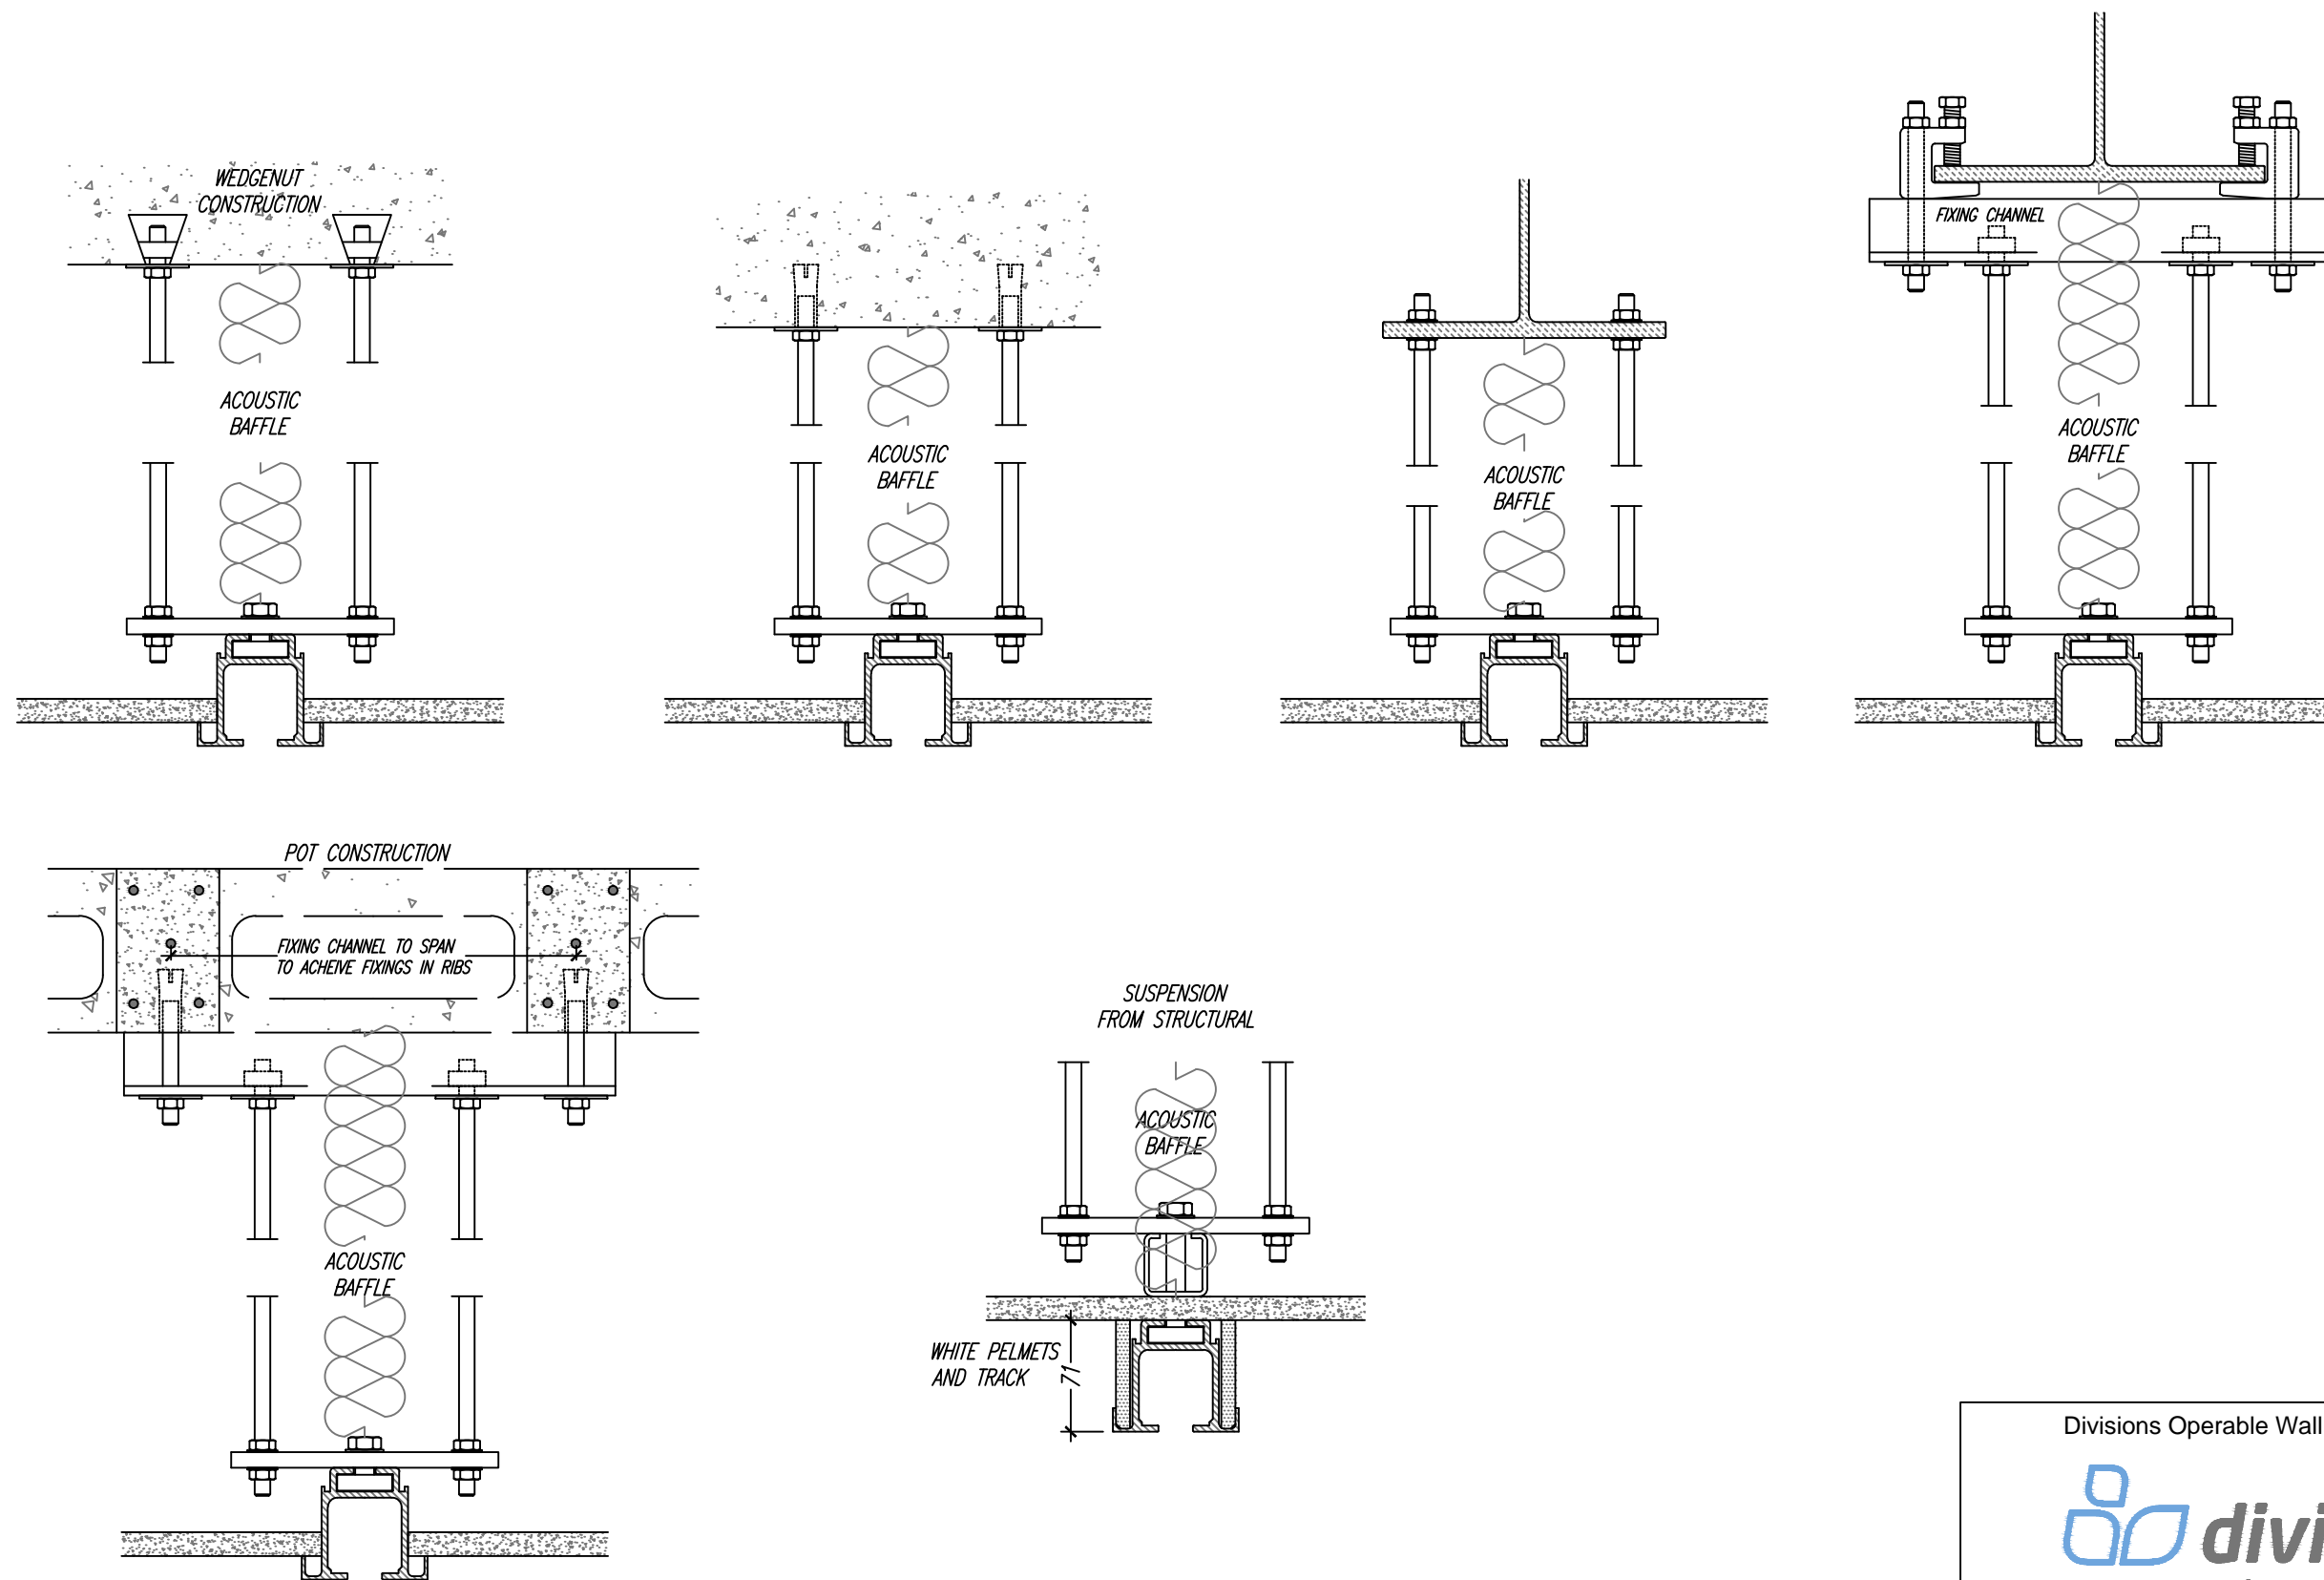

Winterpick Business Park
Hurstpierpoint Road
Wineham, Henfield
West Sussex, BN5 9BJ

Tel: 01273 497371
Fax: 01273 497372
enquiries@divisions.co.uk
www.divisions.co.uk